


ALTAIR 152 LOUVER IN COMPONENT FORM

Off-Standard Heights

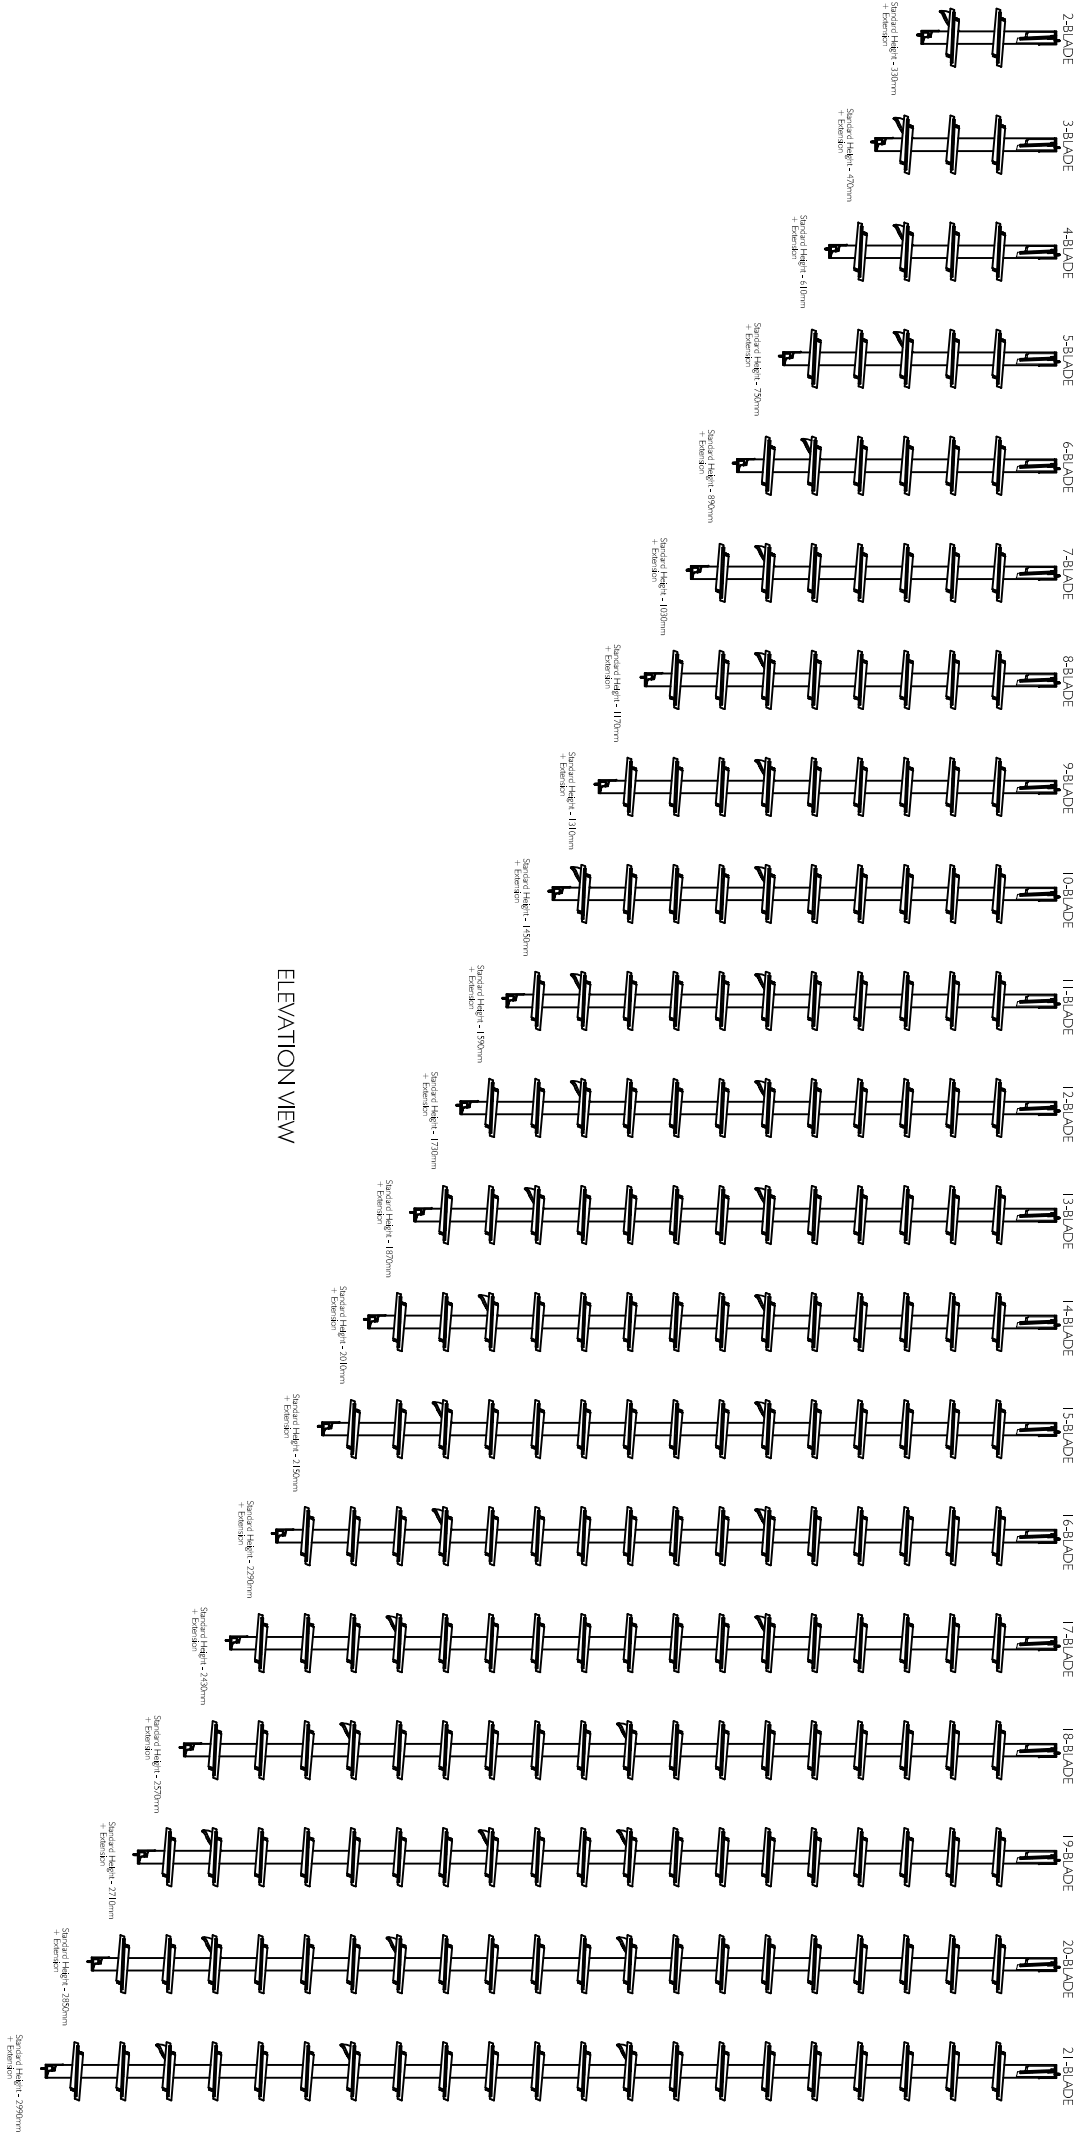

ELEVATION VIEW

Proprietary and confidential	Rev	Description	Approved By	Date	Title: Altair 152 Component Form Off-Standard Heights	 35 Cambridge Street, Coorparoo QLD 4151, ABN 24 081 897 823	Material: Finish: SAP Mat No: Dwg No:		
The information contained in this drawing is the sole property of Breezway Australia. Any reproduction in part or as a whole, without the written permission of Breezway Australia is prohibited.					Drawn by: B.G	Date: 25/11/2010	Scale: NTS	Sheet 2 of 5	Revision